




FRONT ELEVATION

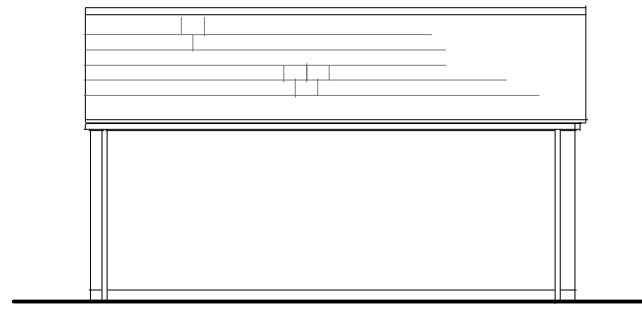

SIDE ELEVATION

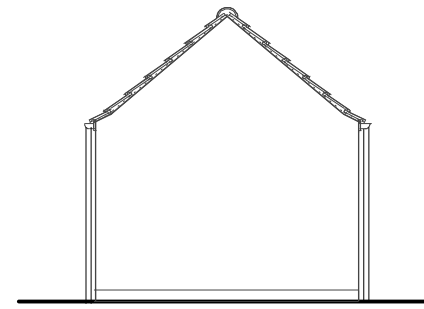

REAR ELEVATION

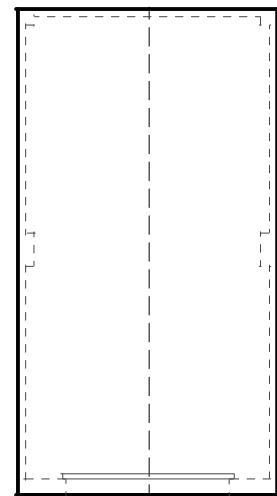

GF PLAN


Single Garage




Amendments

By Date


Job No/Drawing No 13060/6025	Job Title PH 1 South Sebastopol	
Scale 1:100 @ A3	Date 03/15 Drawn CR Drawing Title Single Garage Detail	
All Dimensions to be checked on site pad Design Ltd - The Tobacco Factory - Raleigh Road - Bristol BS3 1TF - Tel. 0117 9530059 - www.pad-design.com		

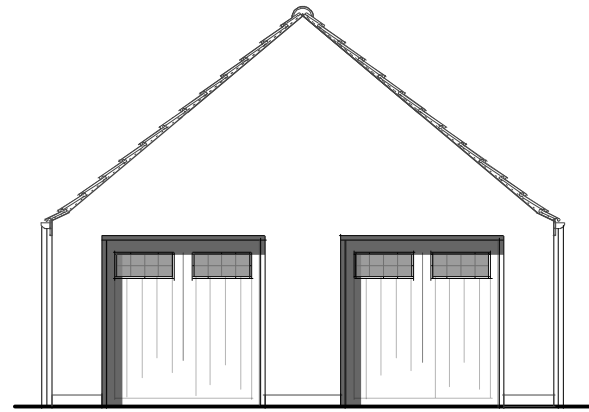


FRONT ELEVATION

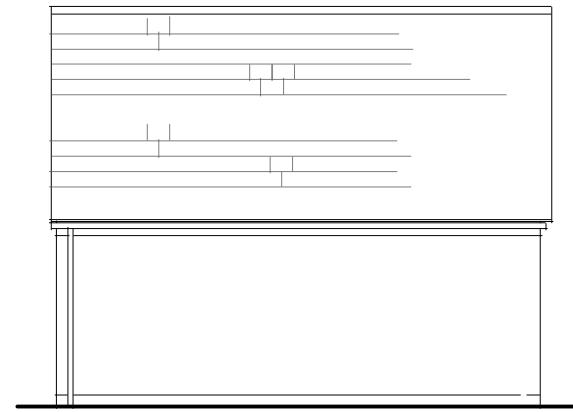

SIDE ELEVATION

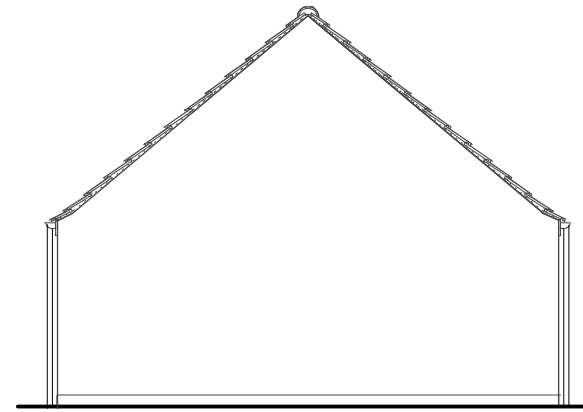


REAR ELEVATION

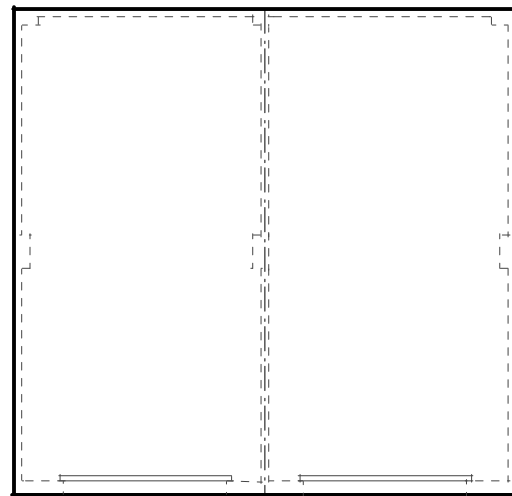

GF PLAN


Double Garage

 


Amendments

By Date


Job No/Drawing No 13060/6026	Job Title PH 1 South Sebastopol	
Scale 1:100 @ A3	Date 03/15 Drawn CR Drawing Title Double Garage	
All Dimensions to be checked on site pad Design Ltd - The Tobacco Factory - Raleigh Road - Bristol BS3 1TF - Tel. 0117 9530059 - www.pad-design.com		

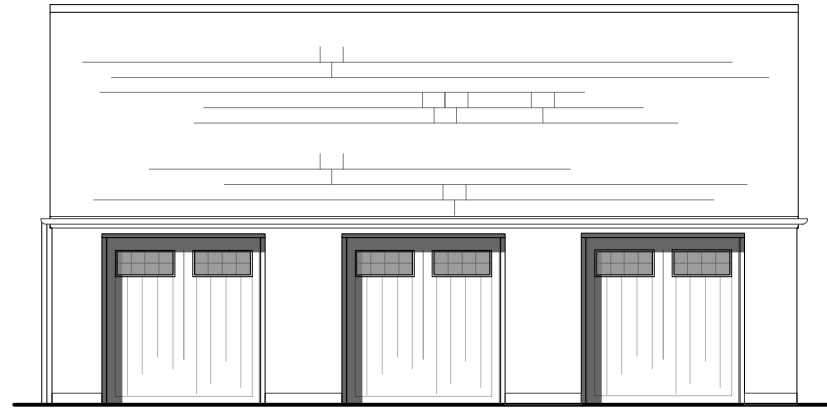


FRONT ELEVATION

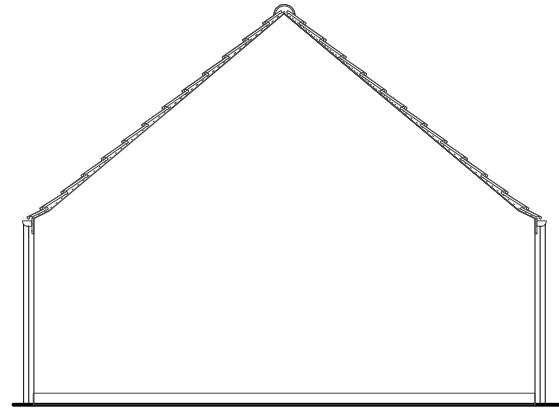

SIDE ELEVATION

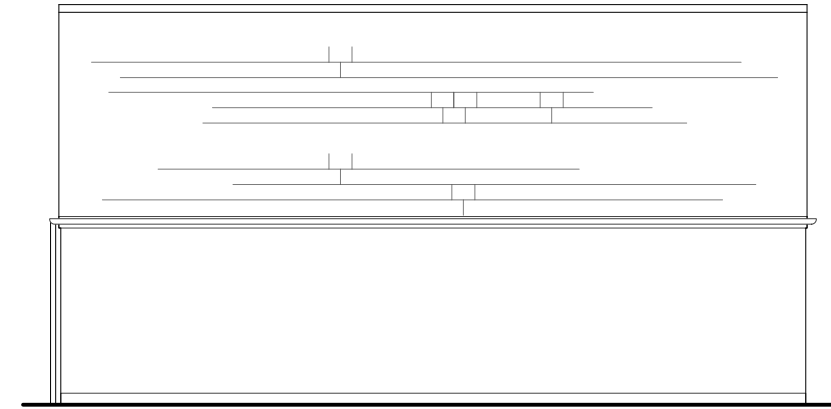


REAR ELEVATION

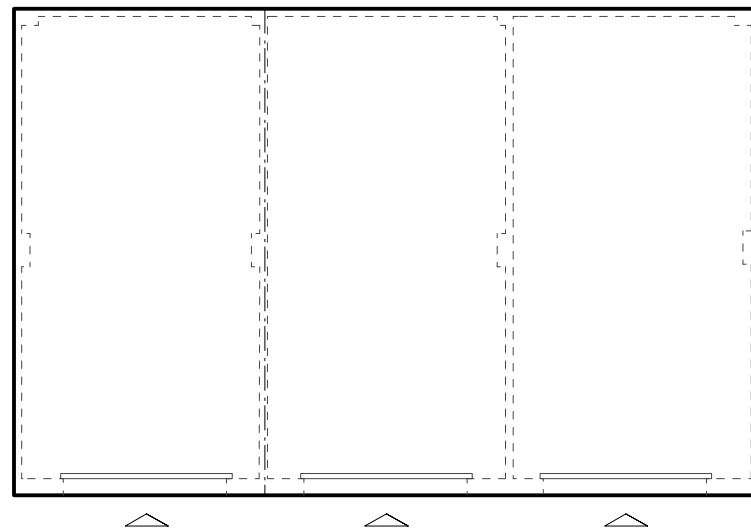

GF PLAN


Triple Garage

 


Amendments

By Date


Job No/Drawing No 13060/6027	Job Title PH 1 South Sebastopol	
Scale 1:100 @ A3	Date 03/15 Drawn CR Drawing Title Triple Garage	
All Dimensions to be checked on site pad Design Ltd - The Tobacco Factory - Raleigh Road - Bristol BS3 1TF - Tel. 0117 9530059 - www.pad-design.com		

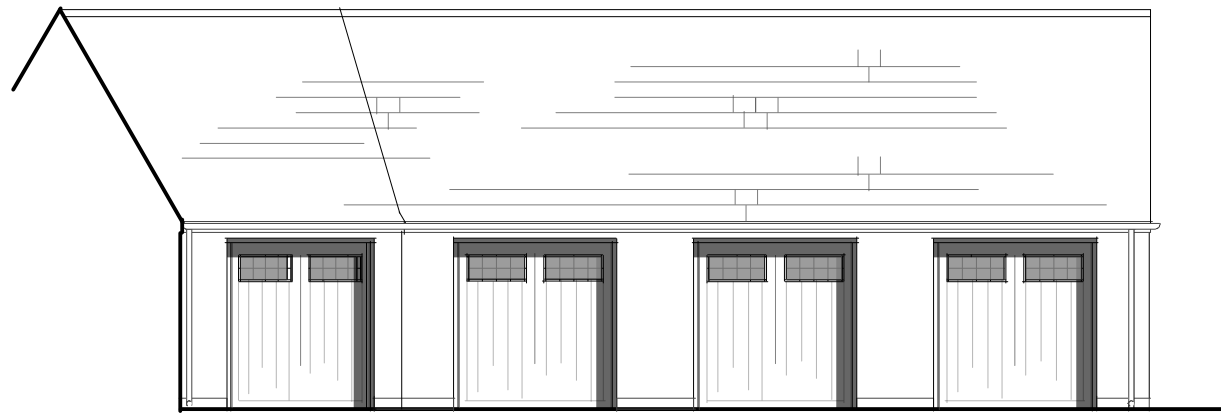

FRONT ELEVATION

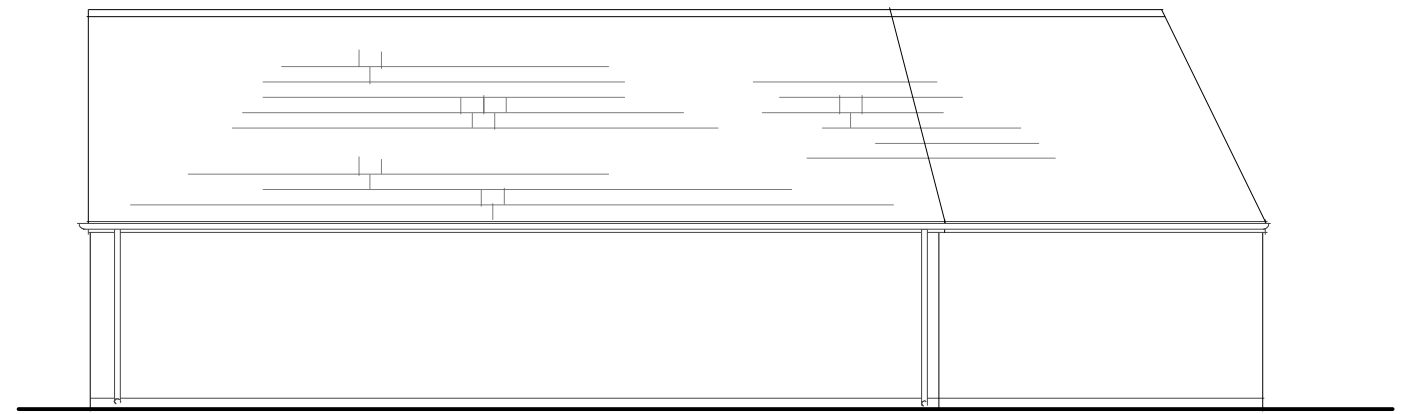


REAR ELEVATION

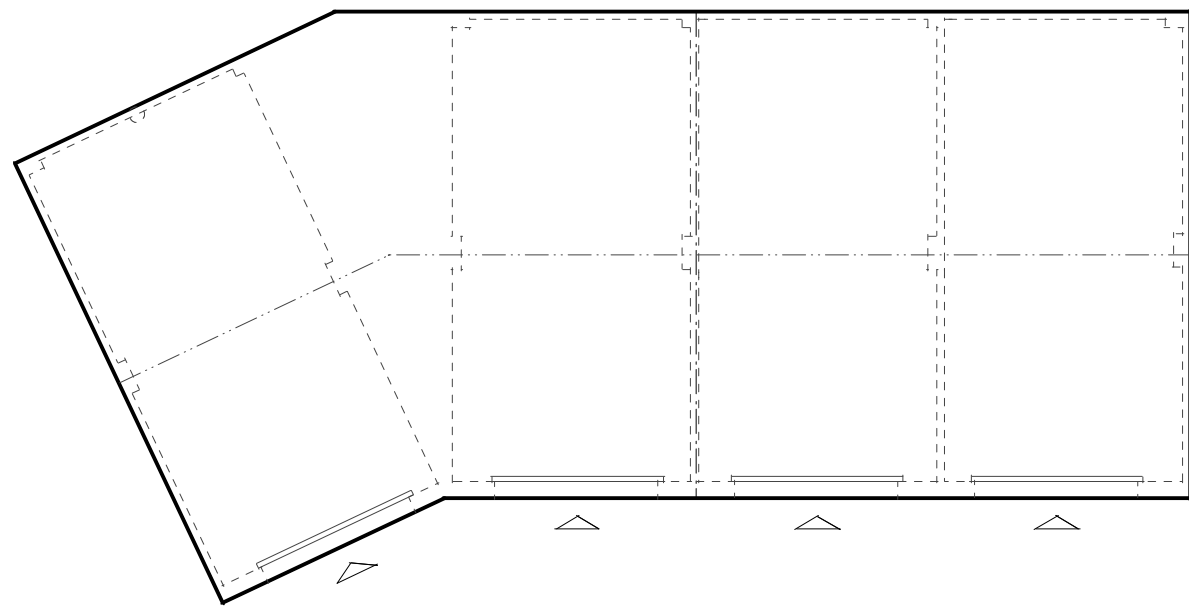

GF PLAN

Garage Detail (Taylor Wimpey - Plots 1 & 2)

 


Amendments


By Date

Job No/Drawing No 13060/6028	Job Title PH 1 South Sebastopol
Scale 1:100 @ A3	Date 03/15
Drawn CR	Drawing Title Garage Detail (Plots 1 & 2 - TW)




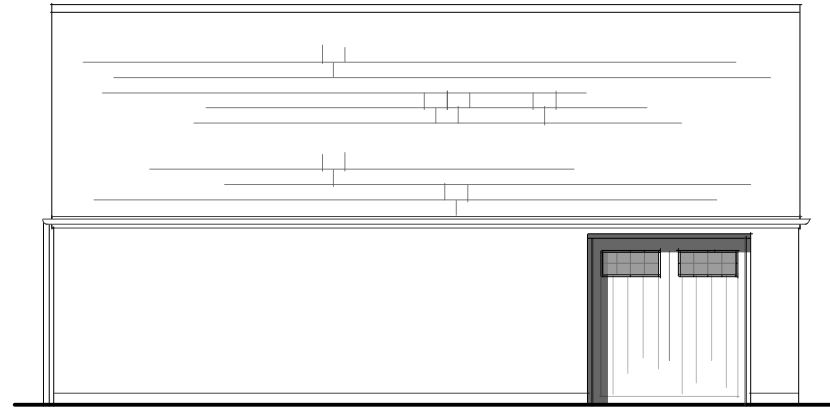


FRONT ELEVATION

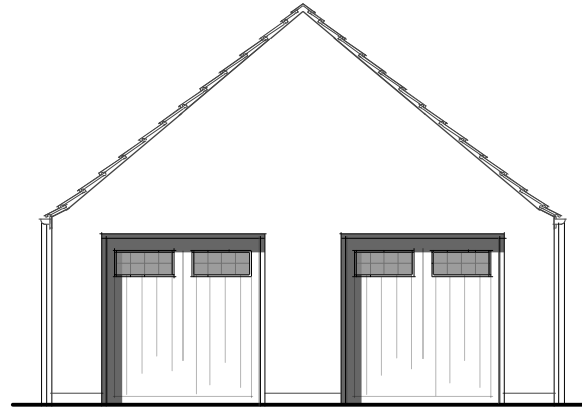


SIDE ELEVATION

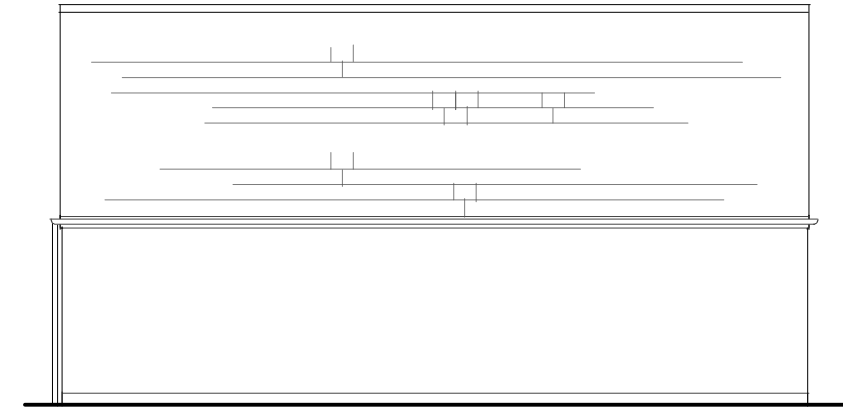

REAR ELEVATION

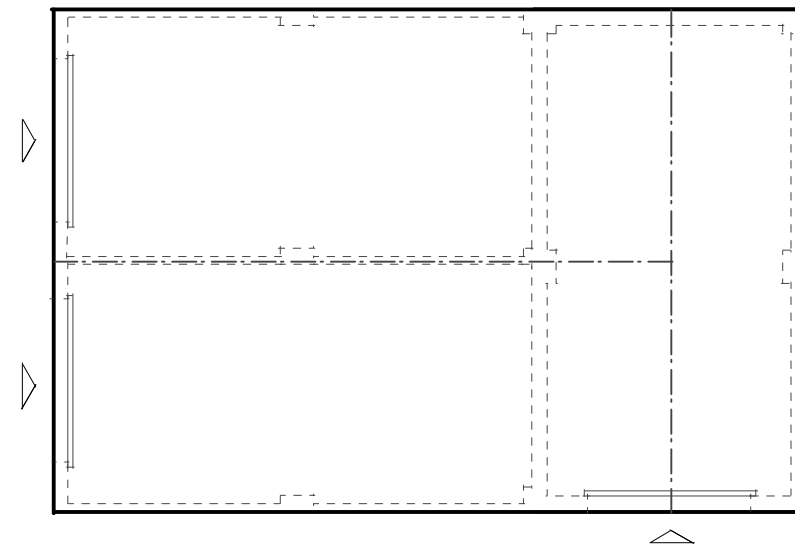


GF PLAN

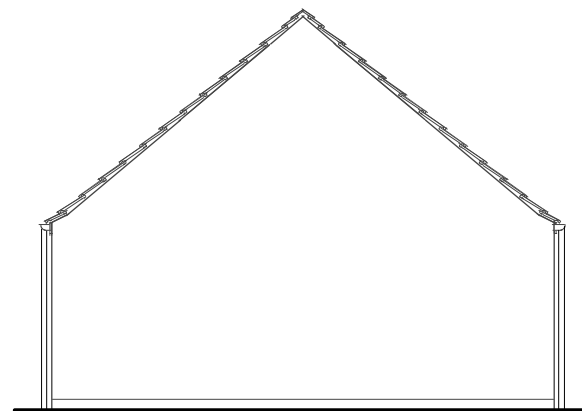


SIDE ELEVATION


Triple 'T' Garage

 


Amendments

By Date


Job No/Drawing No 13060/6029	Job Title PH 1 South Sebastopol	
Scale 1:100 @ A3	Date 03/15 Drawn CR Drawing Title Triple 'T' Garage	
All Dimensions to be checked on site pad Design Ltd - The Tobacco Factory - Raleigh Road - Bristol BS3 1TF - Tel. 0117 9530059 - www.pad-design.com		

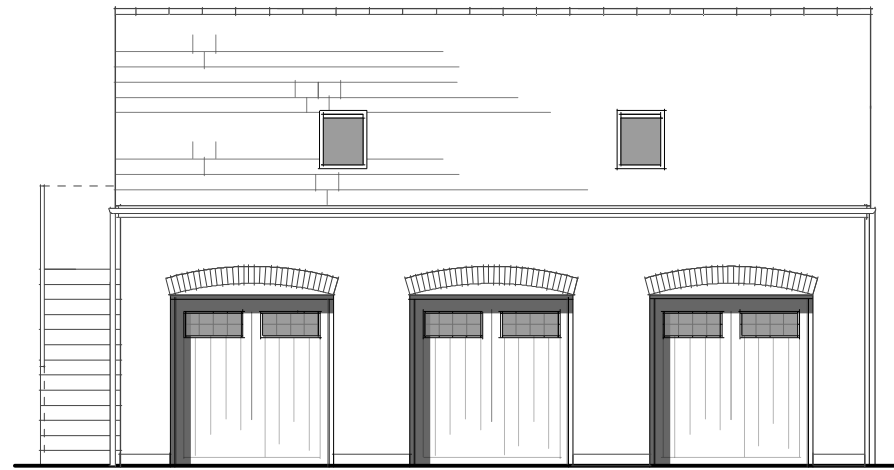


FRONT ELEVATION

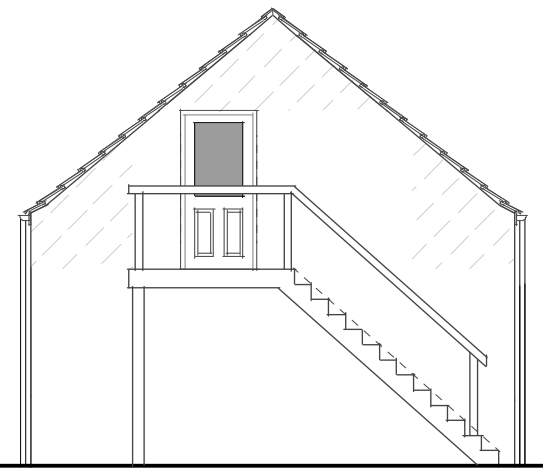

SIDE ELEVATION

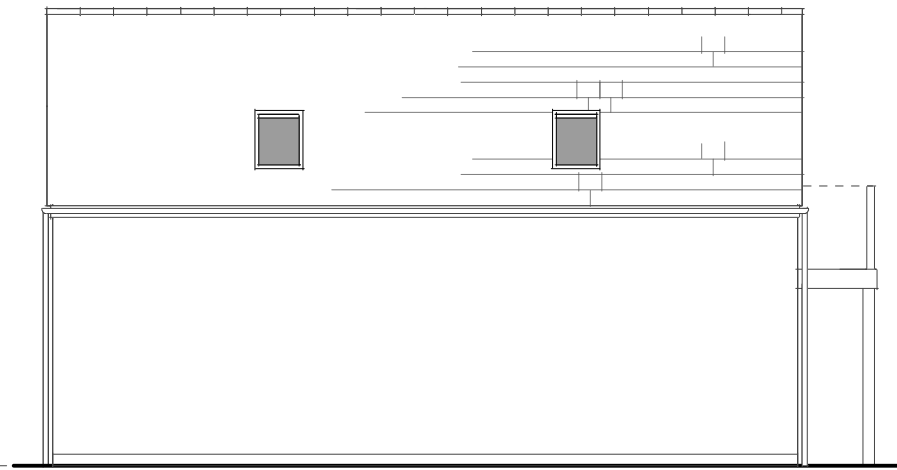


REAR ELEVATION

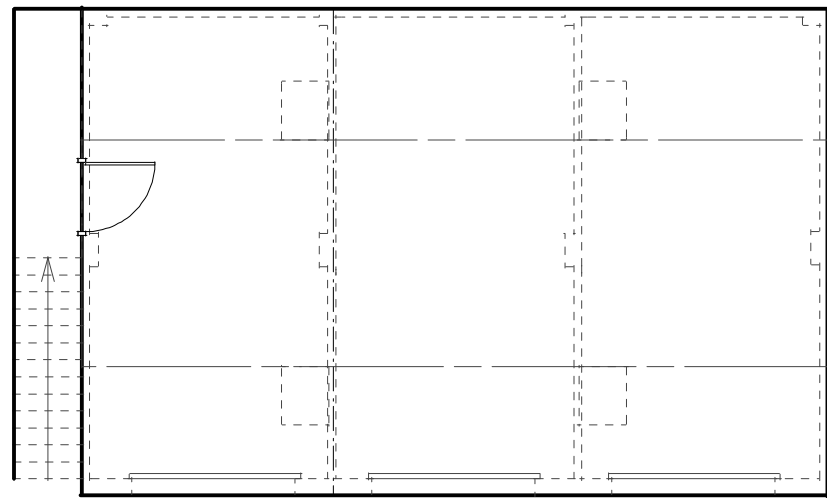

GF PLAN


Triple Garage with Attic Space

 


Amendments

By Date


Job No/Drawing No 13060/6030	Job Title PH 1 South Sebastopol	
Scale 1:100 @ A3	Date 03/15 Drawn CR Drawing Title Triple Garage with Attic Space	
All Dimensions to be checked on site pad Design Ltd - The Tobacco Factory - Raleigh Road - Bristol BS3 1TF - Tel. 0117 9530059 - www.pad-design.com		

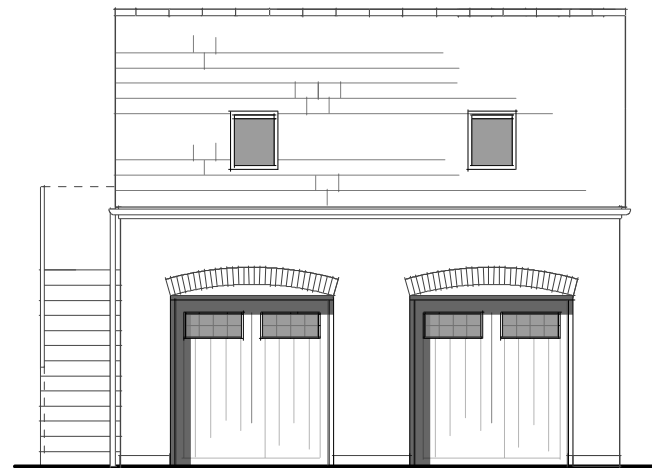


FRONT ELEVATION

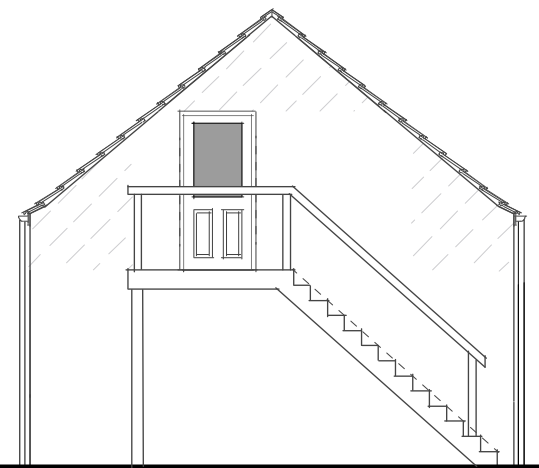

SIDE ELEVATION

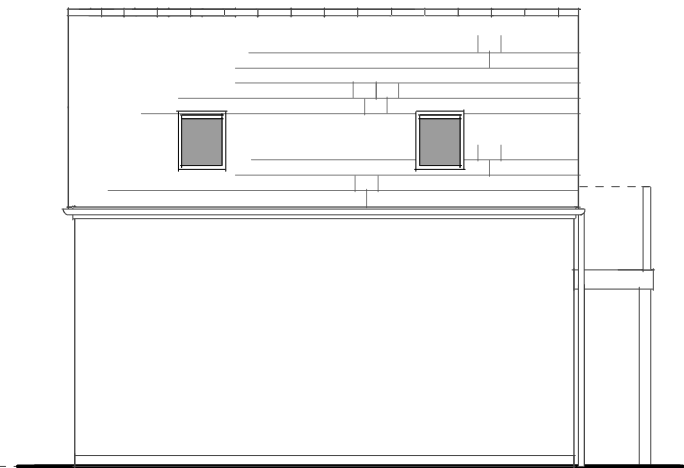


REAR ELEVATION

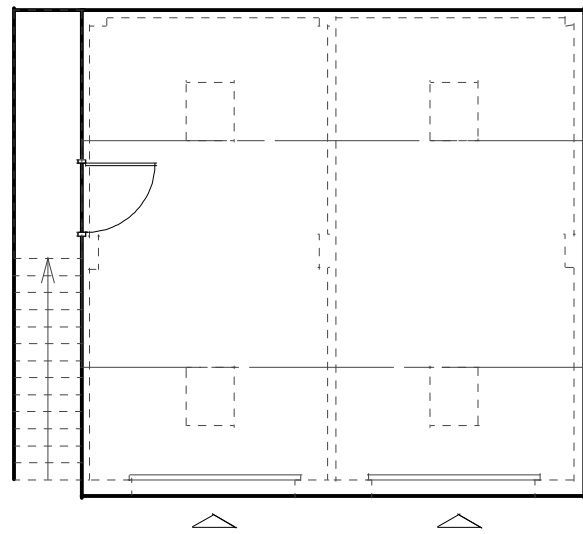

GF PLAN


Double Garage with Attic Space

 


Amendments

By Date


Job No/Drawing No 13060/6031	Job Title PH 1 South Sebastopol	
Scale 1:100 @ A3	Date 03/15 Drawn CR Drawing Title Double Garage with Attic Space	
All Dimensions to be checked on site pad Design Ltd - The Tobacco Factory - Raleigh Road - Bristol BS3 1TF - Tel. 0117 9530059 - www.pad-design.com		

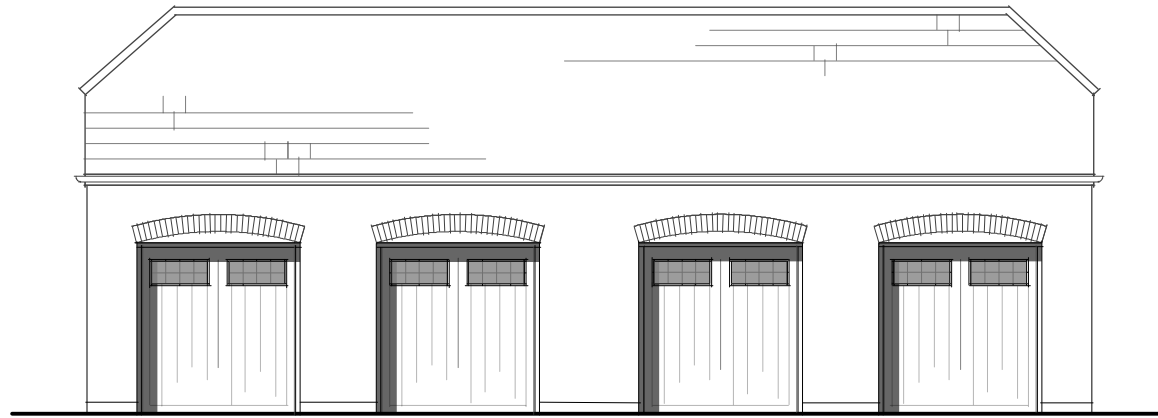


FRONT ELEVATION

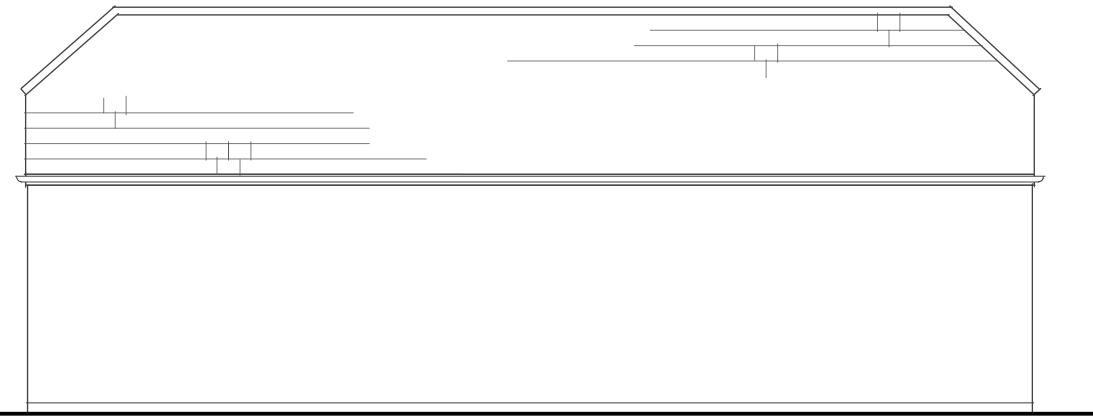

REAR ELEVATION

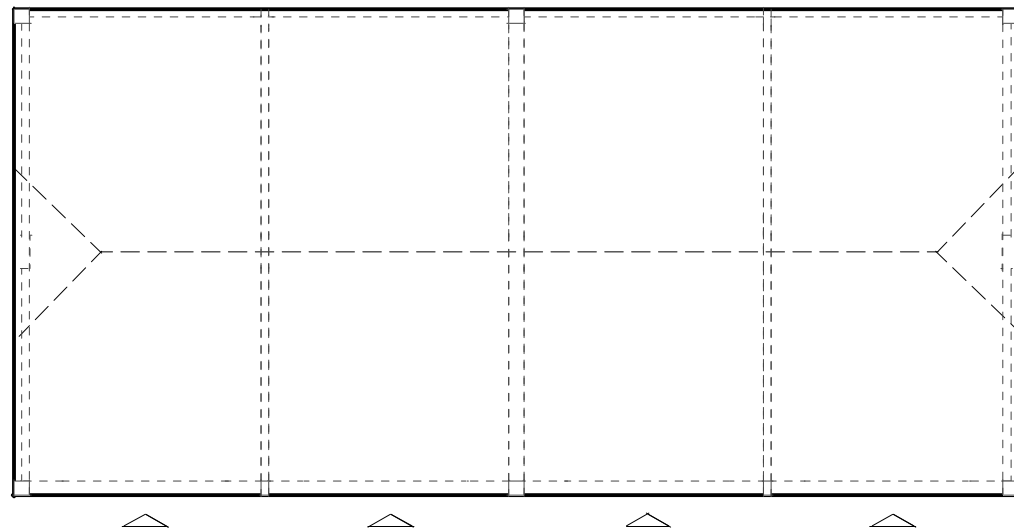


GF PLAN

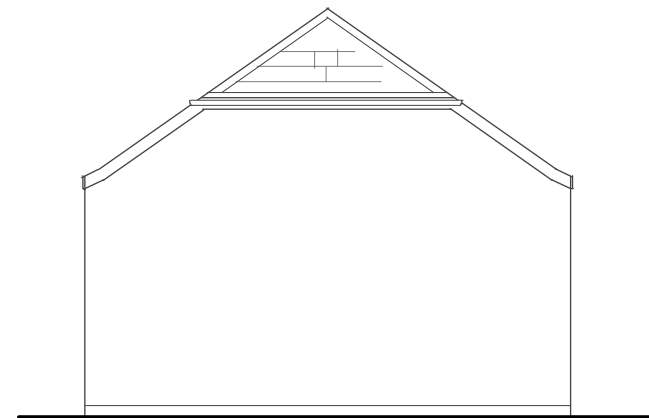

SIDE ELEVATION

Quadruple Garage

 

Amendments

By Date

Job No/Drawing No 13060/6032	Job Title PH 1 South Sebastopol	
Scale 1:100 @ A3	Date 03/15 Drawn CR Drawing Title Quadruple Garage	
All Dimensions to be checked on site pad Design Ltd - The Tobacco Factory - Raleigh Road - Bristol BS3 1TF - Tel. 0117 9530059 - www.pad-design.com		