

This drawing should not be scaled. Dimensions to be verified on site. Any discrepancies should be referred to the Engineer prior to work being put in hand.


This drawing is the property of Waterman Infrastructure & Environment Limited, and the drawing is issued on the condition that it is not copied, reproduced, related or disclosed to any unauthorised person, either wholly or in part without the consent in writing of Waterman Infrastructure & Environment Limited
Pickfords Wharf, Clerk Street, London SE1 9DG 1 020 7928 7888 1 020 7902 0992

NOTES:

- FOR LOCATION AND DETAILS OF TREES TO BE RETAINED AND CLEARED REFER TO SOLTYS BREWSTER DRAWINGS: 1040901-P-S-104
- LEVELS AND DIMENSIONS ARE SHOWN INDICATIVELY ONLY AND ARE SUBJECT TO CHANGE.
- CRIBLOCK WALL TO BE DESIGNED AND BUILT BY MANUFACTURER

KEY:

- PROPOSED BRIDGE DECK
- WATERCOURSE
- EARTHWORK BATTERS (1 IN 3)
- CRIBLOCK RETAINING WALL
- VRS (PARAPET)
- VRS (SAFETY BARRIER)

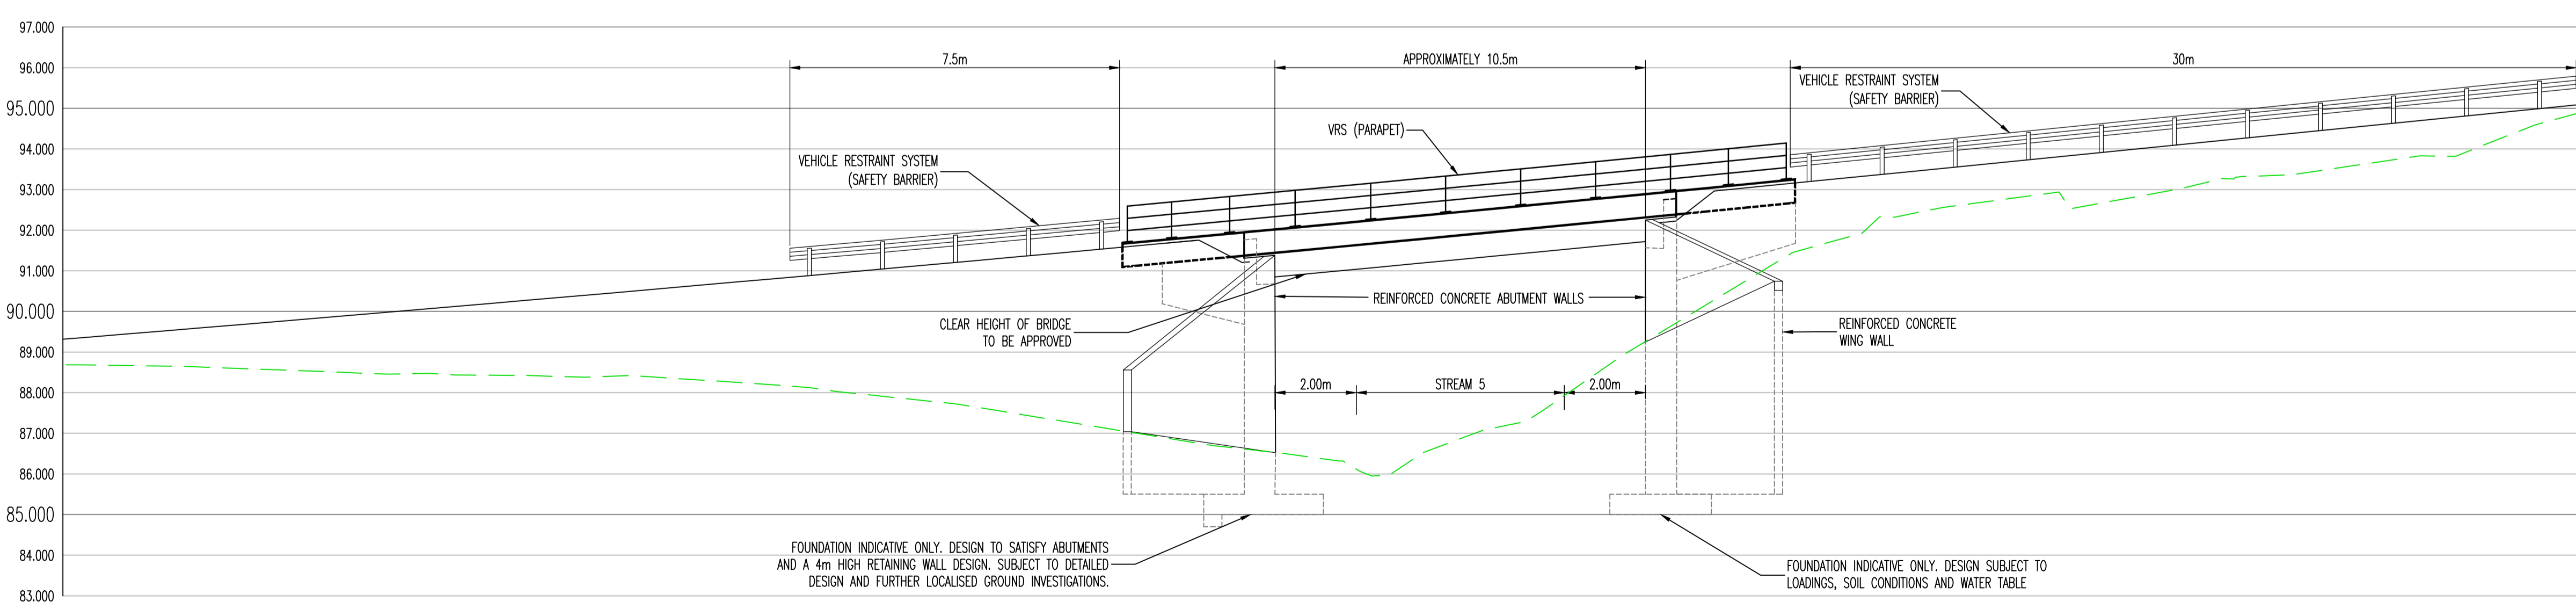

ELEVATION 1-1
(1:100)

Rev	Date	Description	By
A07	09.07.15	TCBC ISSUED FOR APPROVAL	JW
A06	05.05.15	ROAD LAYOUT AMENDED	JW
A05	30.04.15	INDICATIVE LEVELS ADDED	JW
A04	17.04.15	NOTE AMENDED AND INSERT ADDED	JW
A03	02.04.15	ISSUED FOR TENDER	VW
A02	27.01.15	SECTIONAL ELEVATION 1-1 UPDATED.	AMH
A01	21.01.15	FOR DISCUSSION	JW

Project: **SOUTH SEBASTOPOL**

Title: **RAVINE CROSSING: BRIDGE OPTION 3**

Client: **TAYLOR WIMPEY**



38 Cathedral Road Cardiff CF11 9LL
1 029 2038 4400
mail@watermangroup.com www.watermangroup.com

Drawing Status: **APPROVAL**

Designed by: VW	Checked by: JM	Project No: 15274
Drawn by: SJ	Date: JAN 2015	Computer File No: CI-15274-SA-90-016-A07.dwg
Scales @ A1 work to figured dimensions only: AS SHOWN		

Publisher	Zone	Category	Number	Revision
CIV	SA	90	0016	A07