




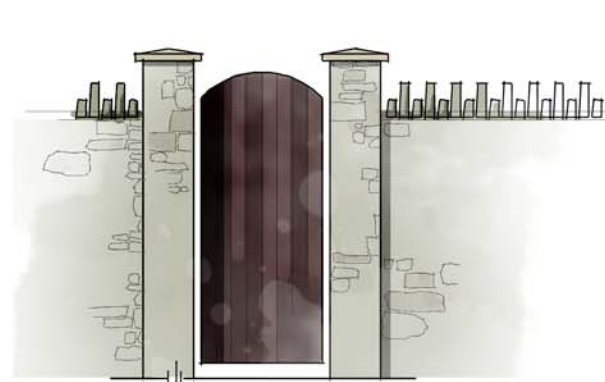



DRIVEWAY ACCESS DETAIL A

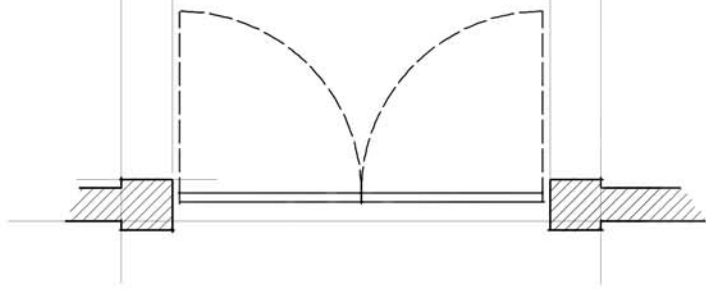



REAR ACCESS DETAIL D

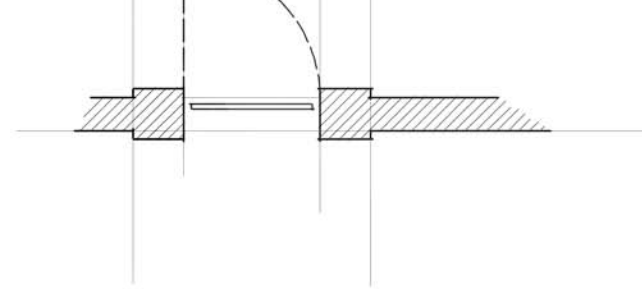


REAR ACCESS DETAIL E

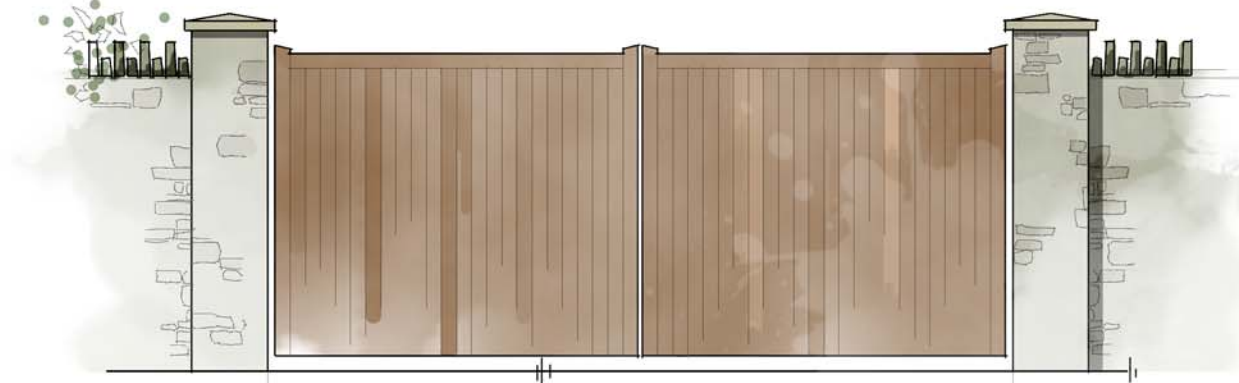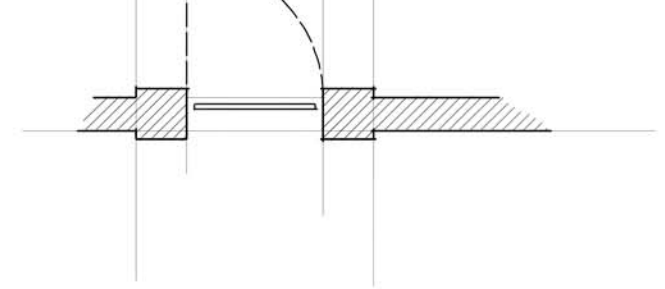

DRIVEWAY ACCESS DETAIL B

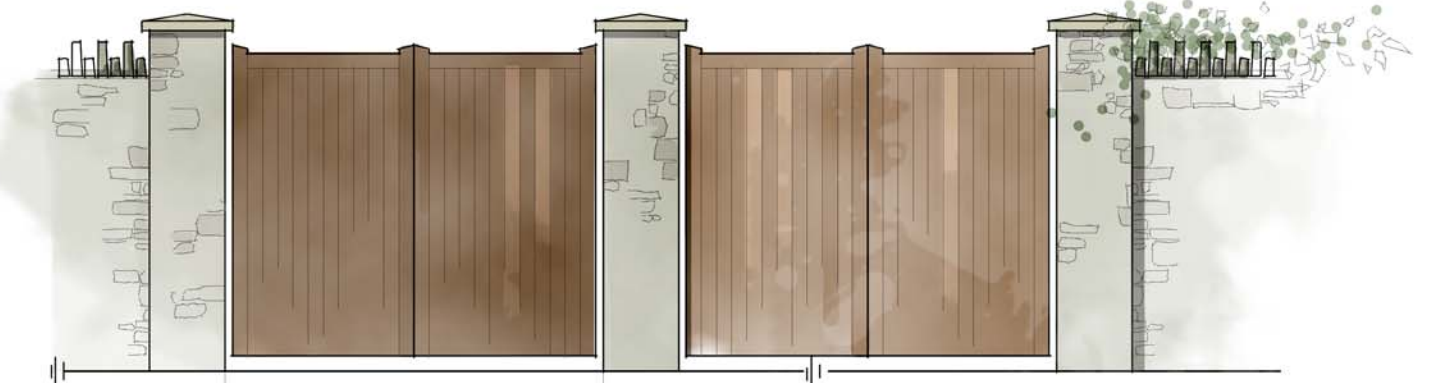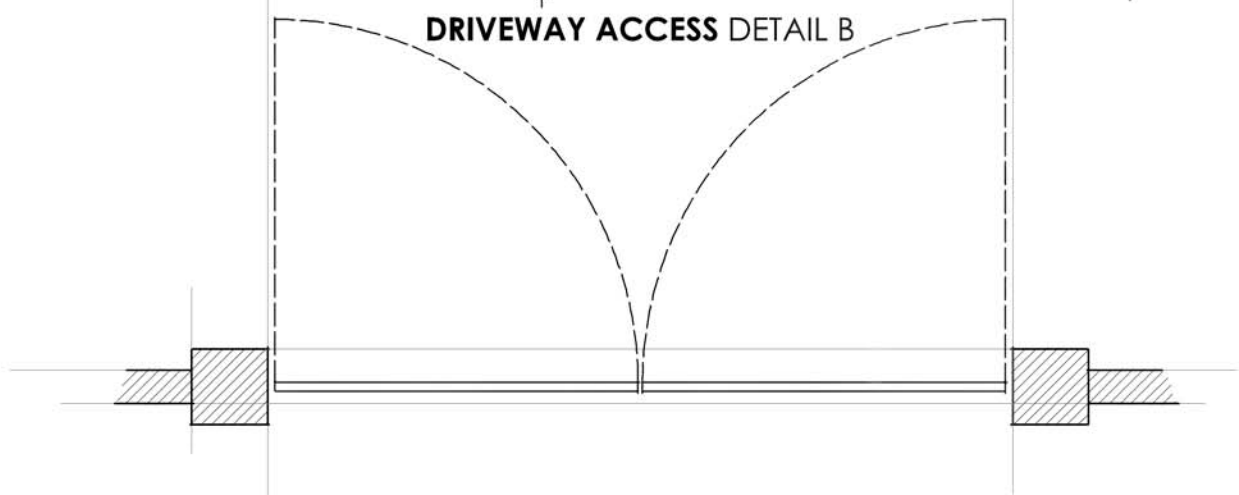

DRIVEWAY ACCESS DETAIL C

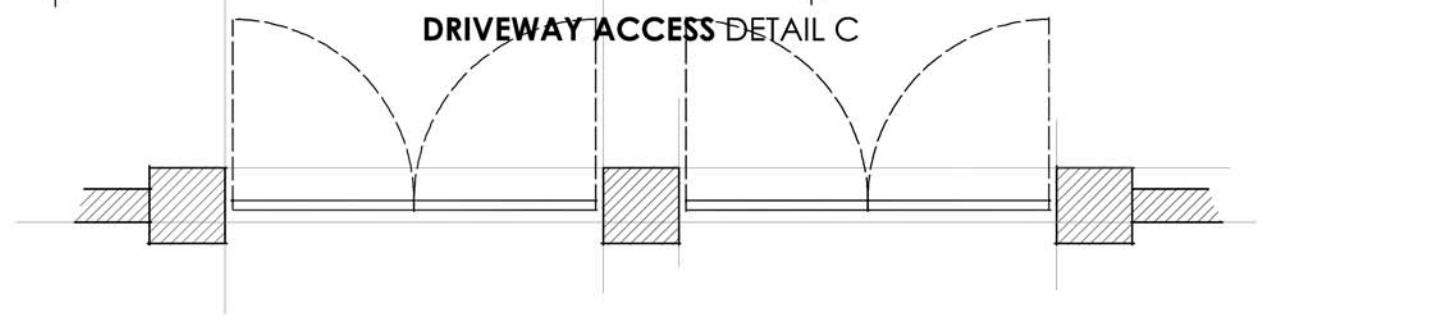

Amendments

Date

Job No/Drawing No 13060/9002	Job Title South Sebastopol TW Phase I
Scale 1:50	Date 06
Drawn BM/MR	Drawing Title Boundary & Rear Access Details 2
@ A3	2014

