


THE CONTRACTOR IS TO COMPLY IN ALL RESPECTS WITH CURRENT BUILDING LEGISLATION, N.A.B.C. AND BUILDING REGULATIONS WHETHER OR NOT SPECIFICALLY REFERRED TO IN THIS DRAWING. THIS DRAWING MUST BE READ & CHECKED AGAINST ANY STRUCTURAL, MECHANICAL, ELECTRICAL, OR OTHER SPECIAL DOCUMENTATION OR PLANS PROVIDED.


THIS DRAWING IS NOT INTENDED TO SHOW DETAILS OF FOUNDATIONS, GROUND CONDITIONS OR GROUND CONTAMINANTS. EACH AREA OF GROUND RELEVANT TO ANY STRUCTURE PROPOSED MUST BE INVESTIGATED BY THE CONTRACTOR, A SUITABLE METHOD OF FOUNDATION DESIGN IS PROVIDED ALLOWING FOR VARIATION IN GROUND CONDITIONS. ANY STRUCTURE CONSTRUCTION SHOWN INDICATE TYPICAL SLOPES FOR QUANTIFICATION ONLY AND SHOULD BE FURTHER INVESTIGATED BY A SUITABLE EXPERT.

WHERE EXISTING TREES ARE SHOWN TO BE RETAINED THEY SHOULD BE SUBJECT TO A FULL ARBORICULTURAL INSPECTION FOR SAFETY. A SUITABLE METHOD OF FOUNDATION IS TO BE PROVIDED TO ACCOMMODATE PROPOSED TREE PLANTING.


General Notes

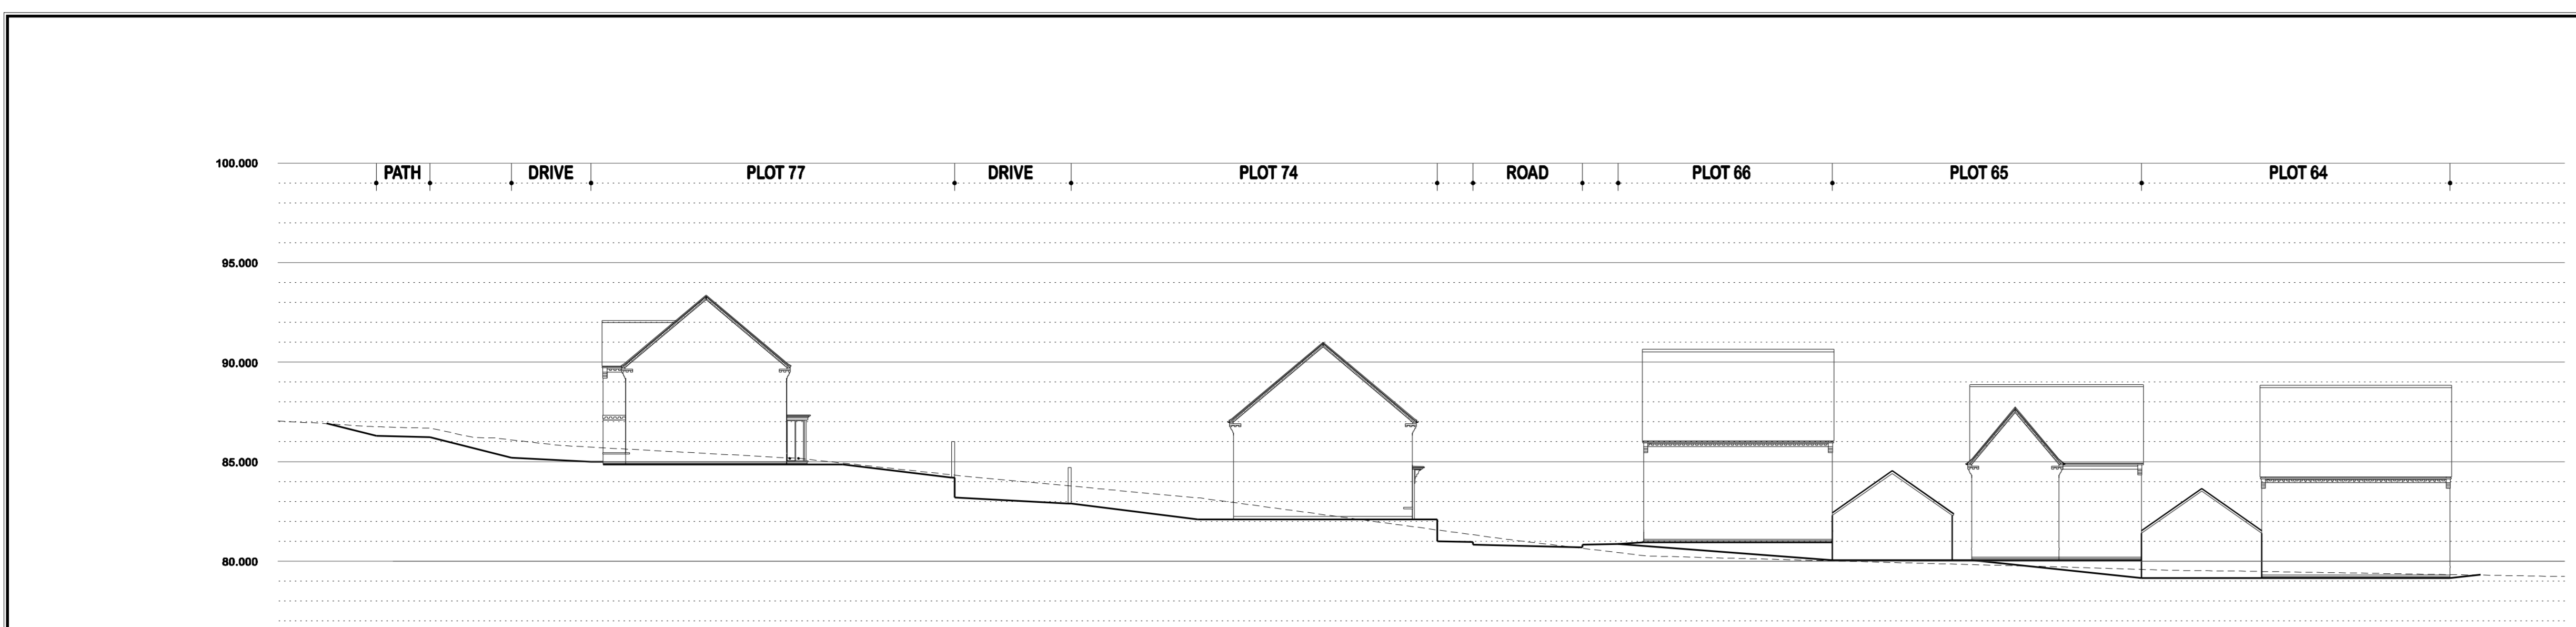


OFFSET	0.000	10.000	20.000	30.000	40.000	50.000	60.000	70.000	80.000	90.000	100.000
EXISTING GROUND LEVEL	87.041	86.228	86.000	84.782	85.000	81.247	80.000	80.200	79.987	78.700	78.323
PROPOSED LEVEL											

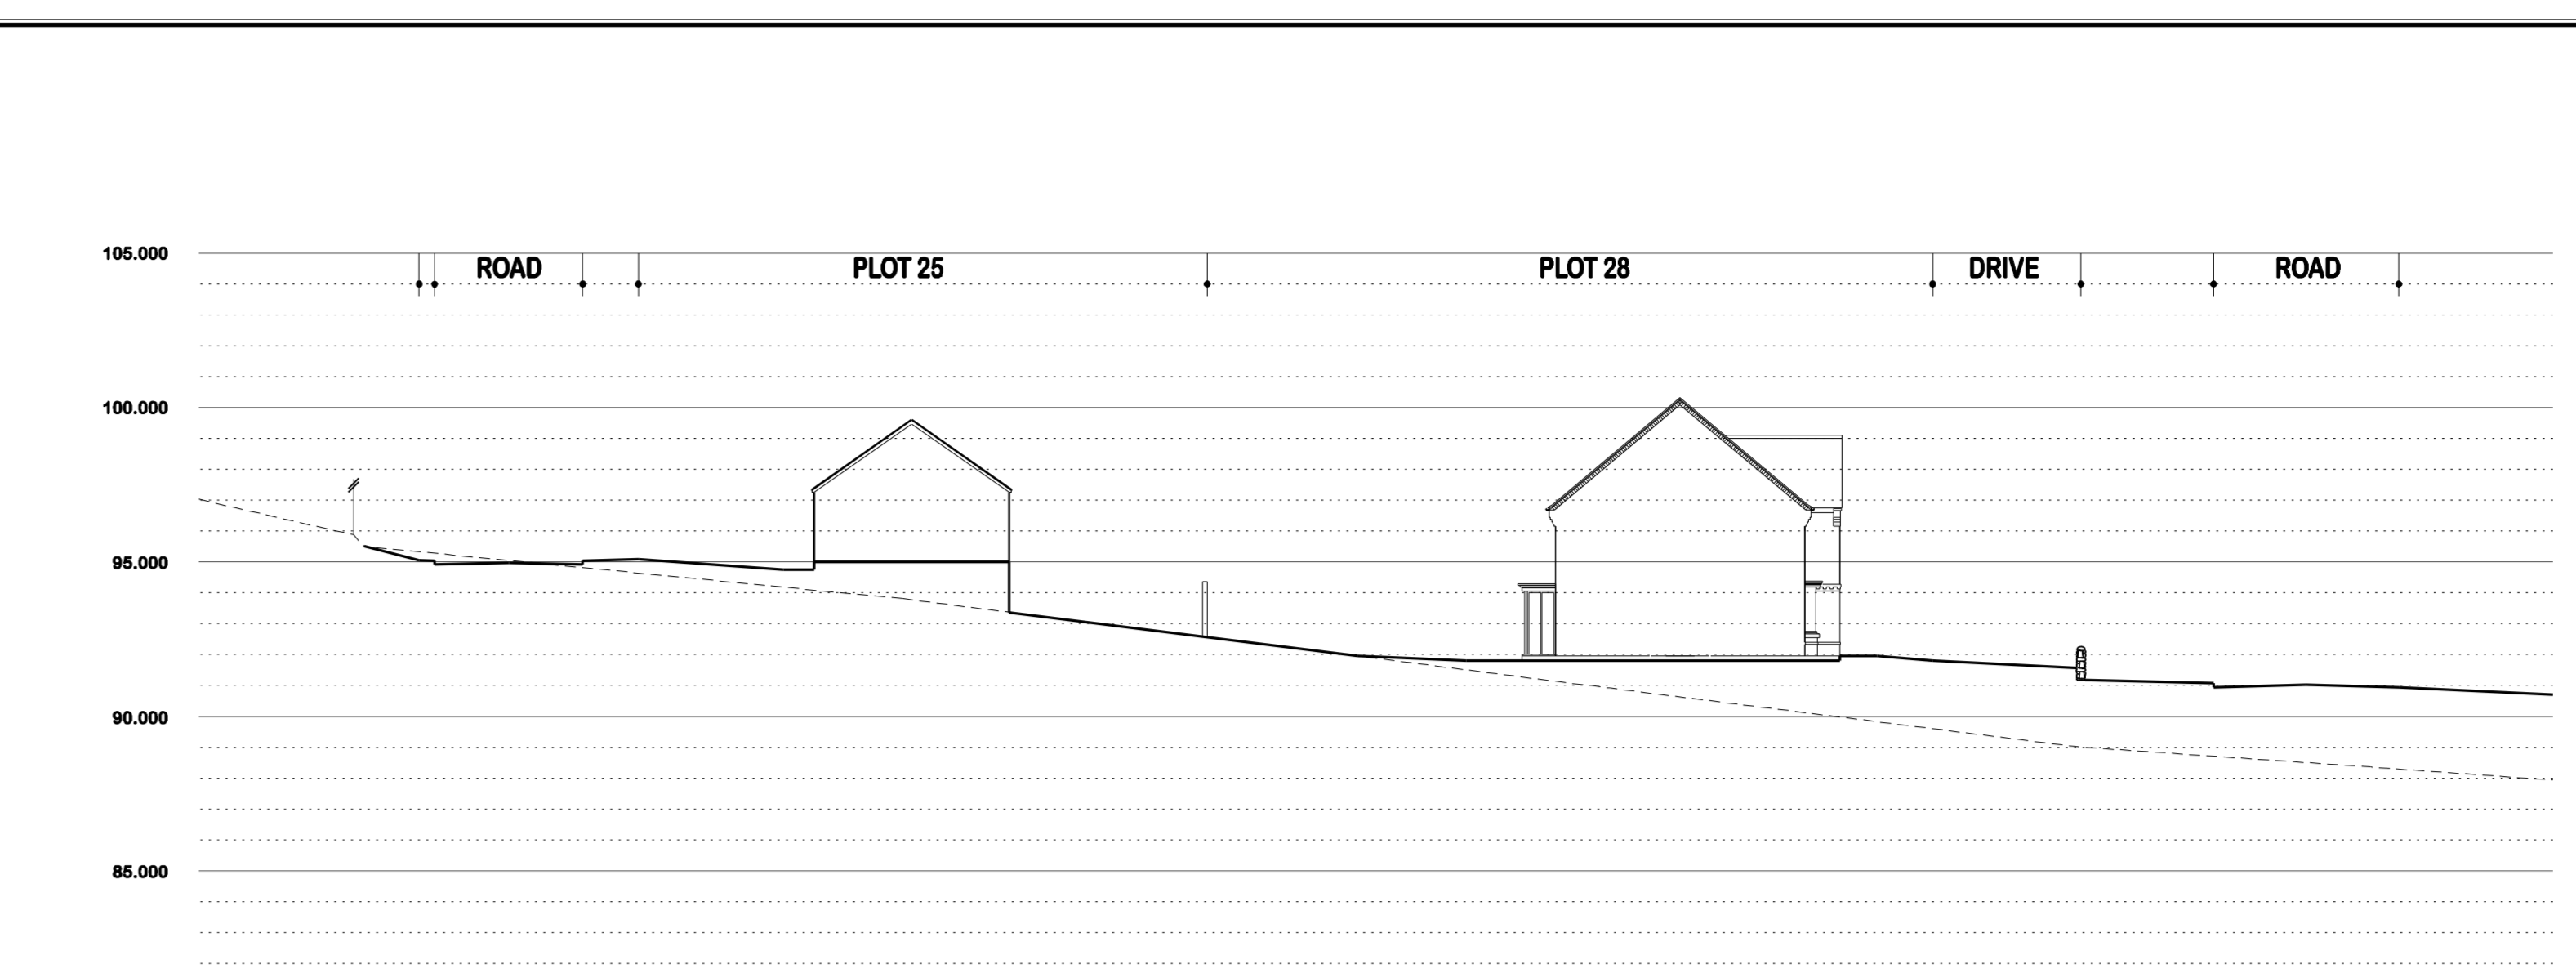


OFFSET	0.000	10.000	20.000	30.000	40.000	50.000	60.000	70.000	80.000
EXISTING GROUND LEVEL	88.108	88.000	88.000	87.000	86.000	85.000	84.000	83.000	82.000
PROPOSED LEVEL									

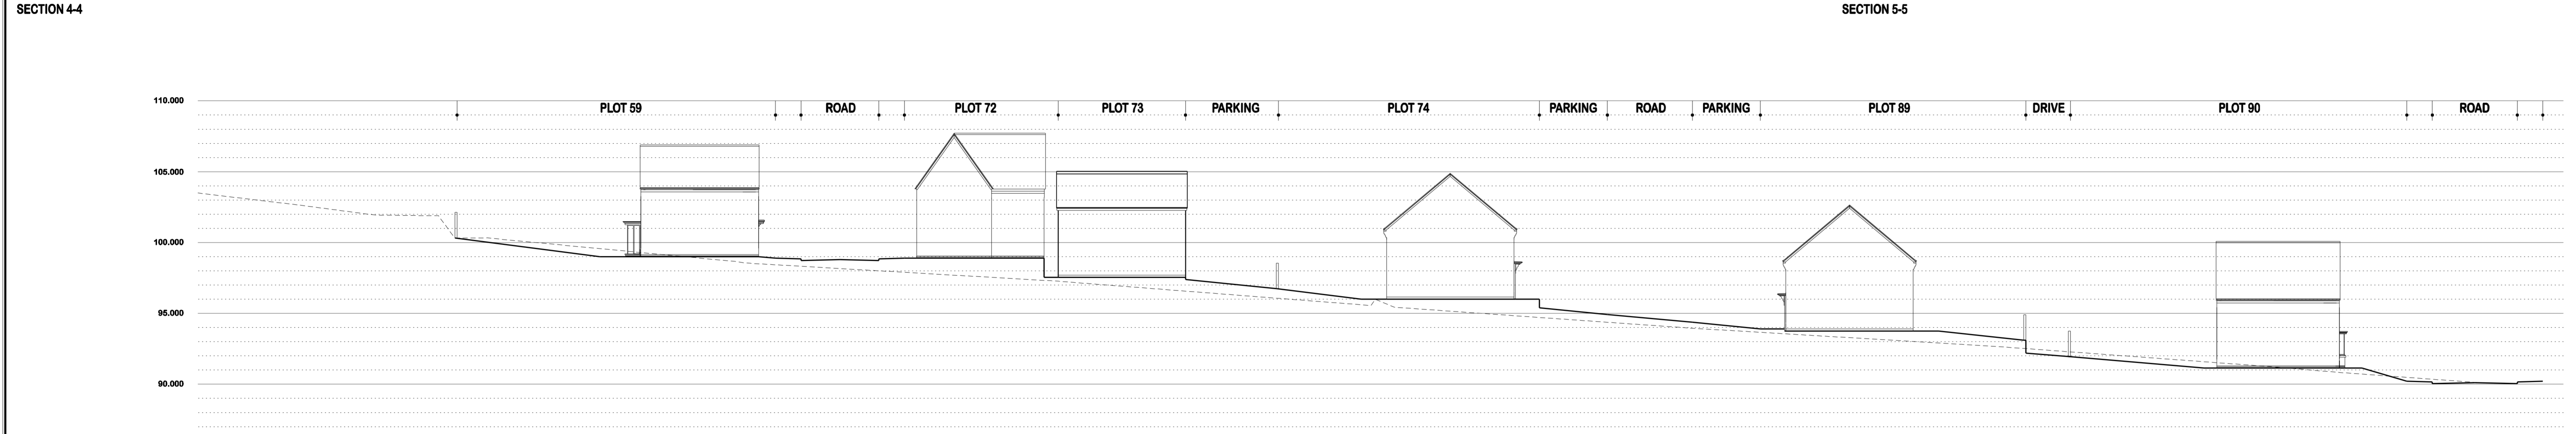

OFFSET	0.000	10.000	20.000	30.000	40.000	50.000	60.000	70.000	80.000	90.000	100.000
EXISTING GROUND LEVEL	103.202	102.273	100.529	99.619	98.400	97.298	97.316	96.693	96.179	95.937	94.546
PROPOSED LEVEL											

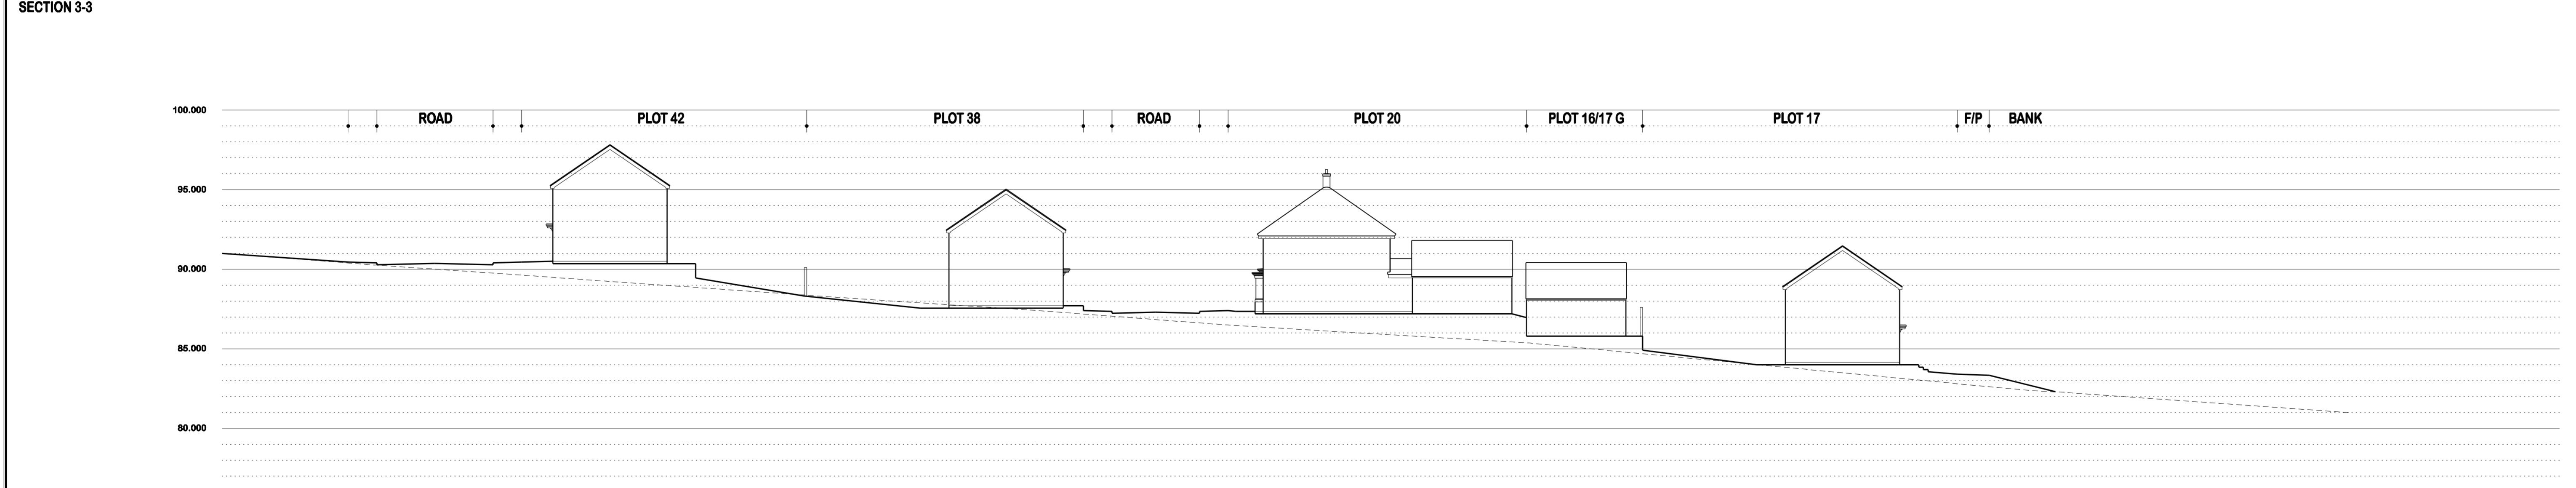

OFFSET	0.000	10.000	20.000	30.000	40.000	50.000	60.000	70.000	80.000	90.000	100.000
EXISTING GROUND LEVEL	91.814	90.241	89.051	88.853	88.127	87.005	86.741	86.000	85.492	84.623	82.728
PROPOSED LEVEL											

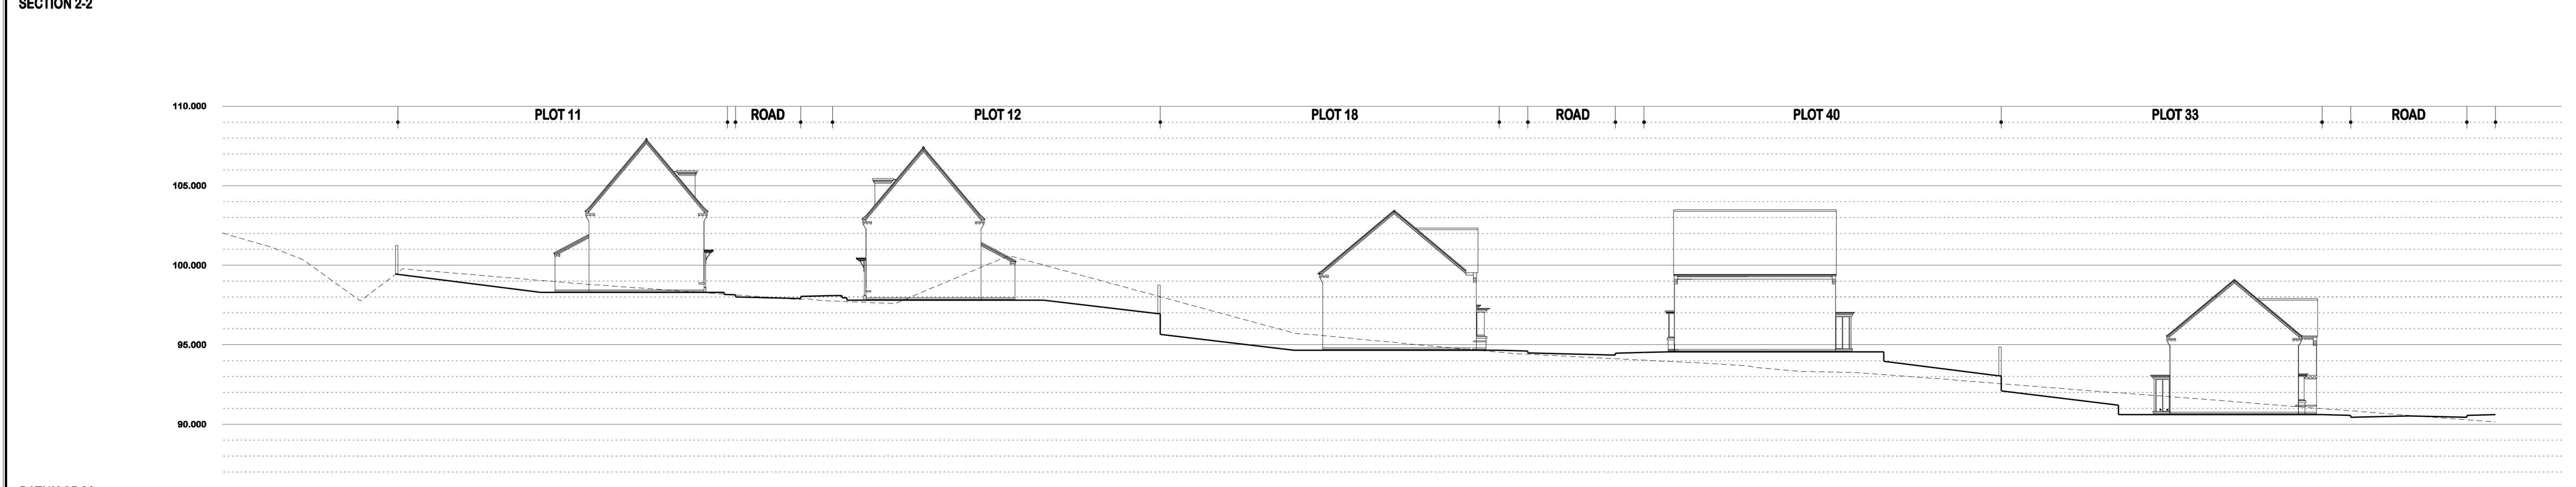

OFFSET	0.000	10.000	20.000	30.000	40.000	50.000	60.000	70.000	80.000	90.000	100.000
EXISTING GROUND LEVEL	100.281	98.727	98.000	98.303	97.648	100.000	97.739	96.000	94.504	94.000	93.100
PROPOSED LEVEL											

Rev	Date	By	Comment
A	30.03.11	MT	Levels revised to suit Waterman Infrastructure design where affected and Section 5-5 added



Client  
**Barratt South Wales  
 David Wilson Homes**

Project Title  
**South Sebastopol  
 Cwmbran**

Drawing Title  
**Site Sections  
 Sheet 1**

For Information			
Drawn By	Scale	Date	Rev
MT	1:200	January 2011	A
Job No.	Drawing No.		
1291	600		

DO NOT SCALE THIS DRAWING. ALL DIMENSIONS AND LEVELS TO BE VERIFIED PRIOR TO BUILDING OPERATIONS OR CONSTRUCTION. TO BE USED FOR THIS DRAWING AND THE BUILDING WORK SHOWN ARE THE PROPERTY OF HAMMONDS YATES LTD AND MAY NOT BE REPRODUCED OR ADAPTED WITHOUT WRITTEN PERMISSION. NO LIABILITY WILL BE ACCEPTED FOR AMENDMENTS MADE BY OTHER PERSONS.