
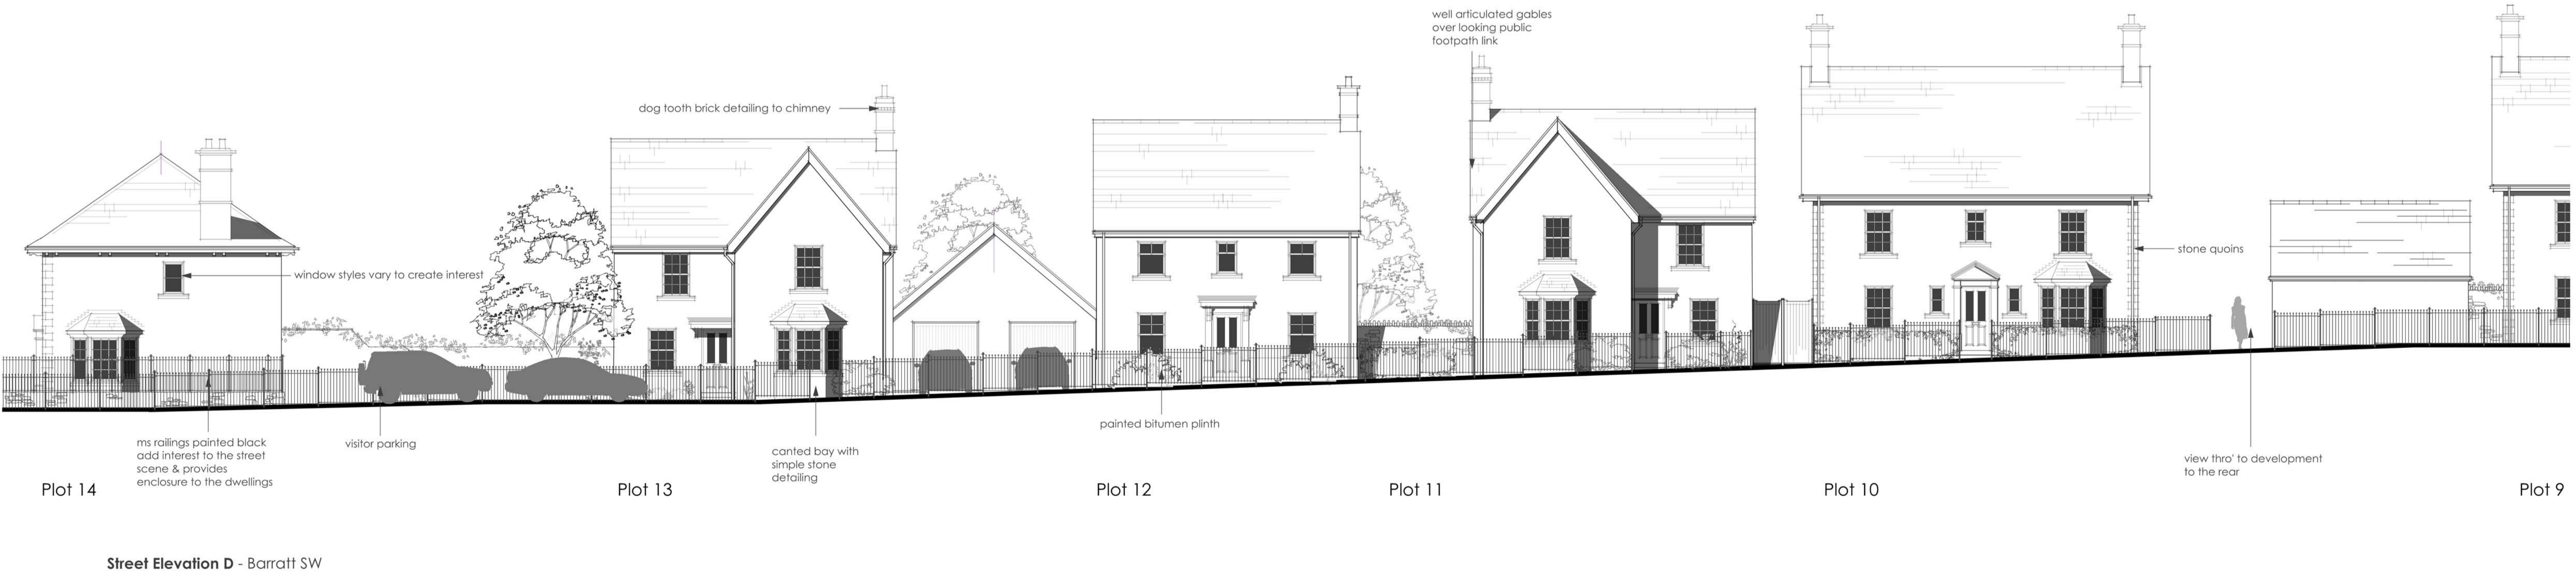


PHASE 1 SOUTH SEBASTOPOL - BARRATT SW

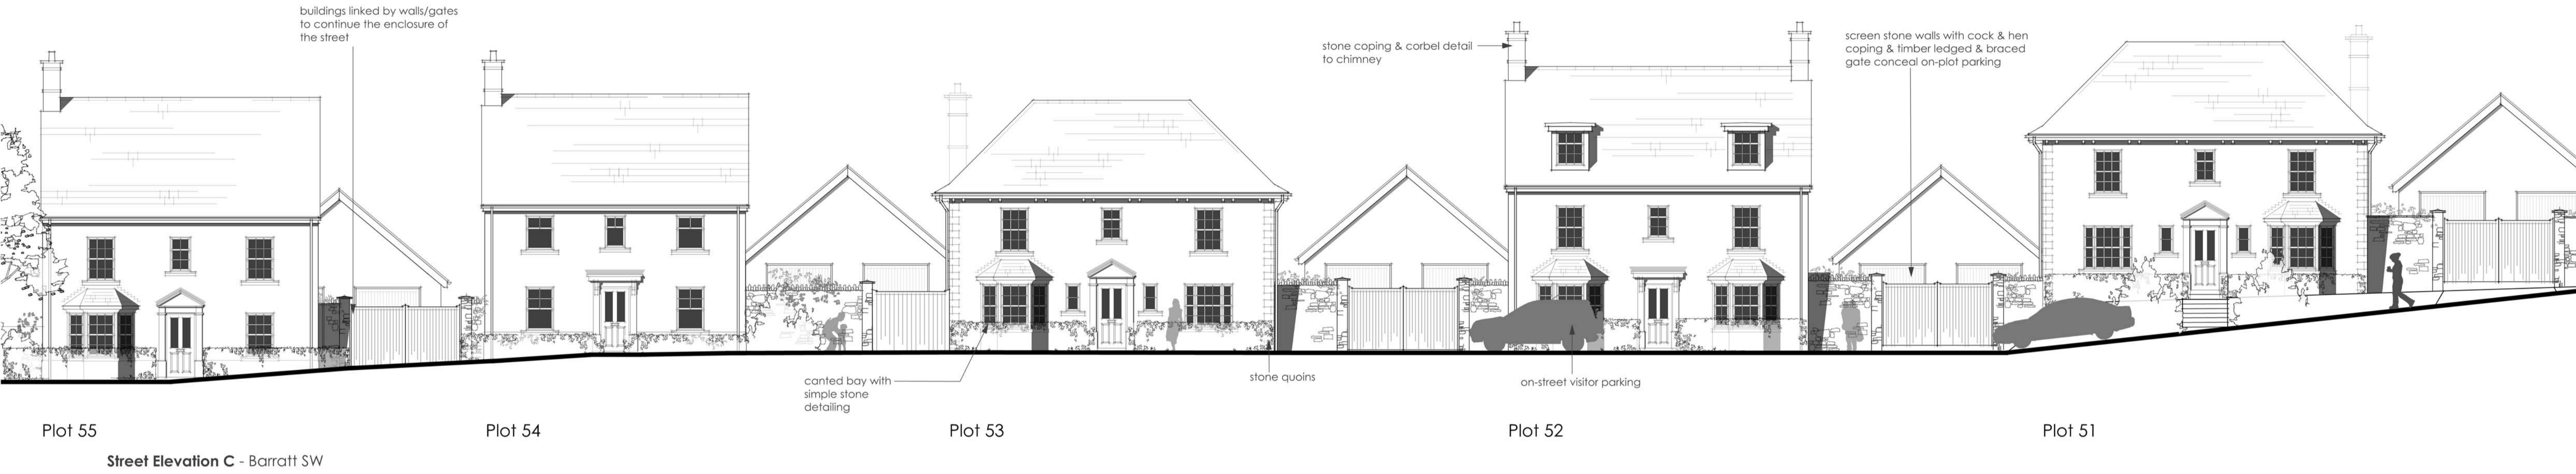

Street Elevation D - Barratt SW

Amendments

By Date

Job No/Drawing No
13153/7002 C

Job Title
South Sebastopol

Scale Date Drawn Drawing Title
1:100 12/2014 TF Street Elevations - Barratts

All Dimensions to be checked on site
pad Design Ltd - The Tobacco Factory - Raleigh Road - Bristol BS3 1TF - Tel. 0117 933069 - www.pad-design.com

