


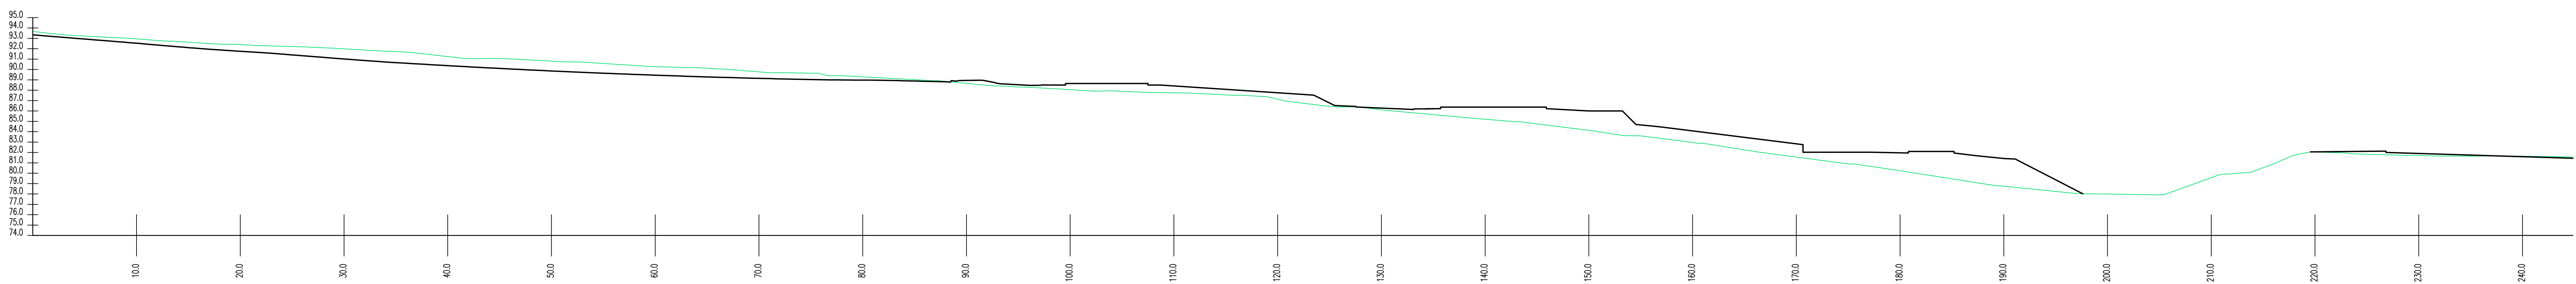

SECTION 1-1 THROUGH BARRATT SITE



SECTION 1-1 THROUGH BARRATT SITE

This drawing should not be scaled. Dimensions to be verified on site. Any discrepancies should be referred to the Engineer prior to work being put in hand.
 This drawing is the property of Waterman Infrastructure & Environment Limited, and the drawing is issued on the condition that it is not copied, reproduced, retained or disclosed to any unauthorised person, either wholly or in part without the consent in writing of Waterman Infrastructure & Environment Limited.
 Peckforts Wharf, Celia Street, London SE1 9QG. T 020 7928 7888. F 020333 444 501

KEY:
 — PROPOSED GROUND LEVEL
 — EXISTING GROUND LEVEL

Rev	Date	Description	By
A02	05.05.15	UPDATED TO PAWS LAYOUT 01.05.15	JW
A01	06.03.15	PRELIMINARY ISSUE	JW

Project: SOUTH SEBASTOPOL
 Title: PHASE 1 BARRATT HOMES SITE SECTION
 Client: BARRATT HOMES

Waterman
 38 Cathedral Road, Cardiff, CF11 9LL
 T 020 238 4400
 mail@watermangroup.com www.watermangroup.com

Drawing Title: **PRELIMINARY**

Designed by:	JW	Checked by:	WV	Project No:	15274
Drawn by:	JW	Date:	MARCH 2015	Scale:	1:250
Scale:	As shown	Scale:	1:250	Scale:	1:250
Author:	SA	Zone:	90	Category:	0025
Number:	C	Revision:	A02		